
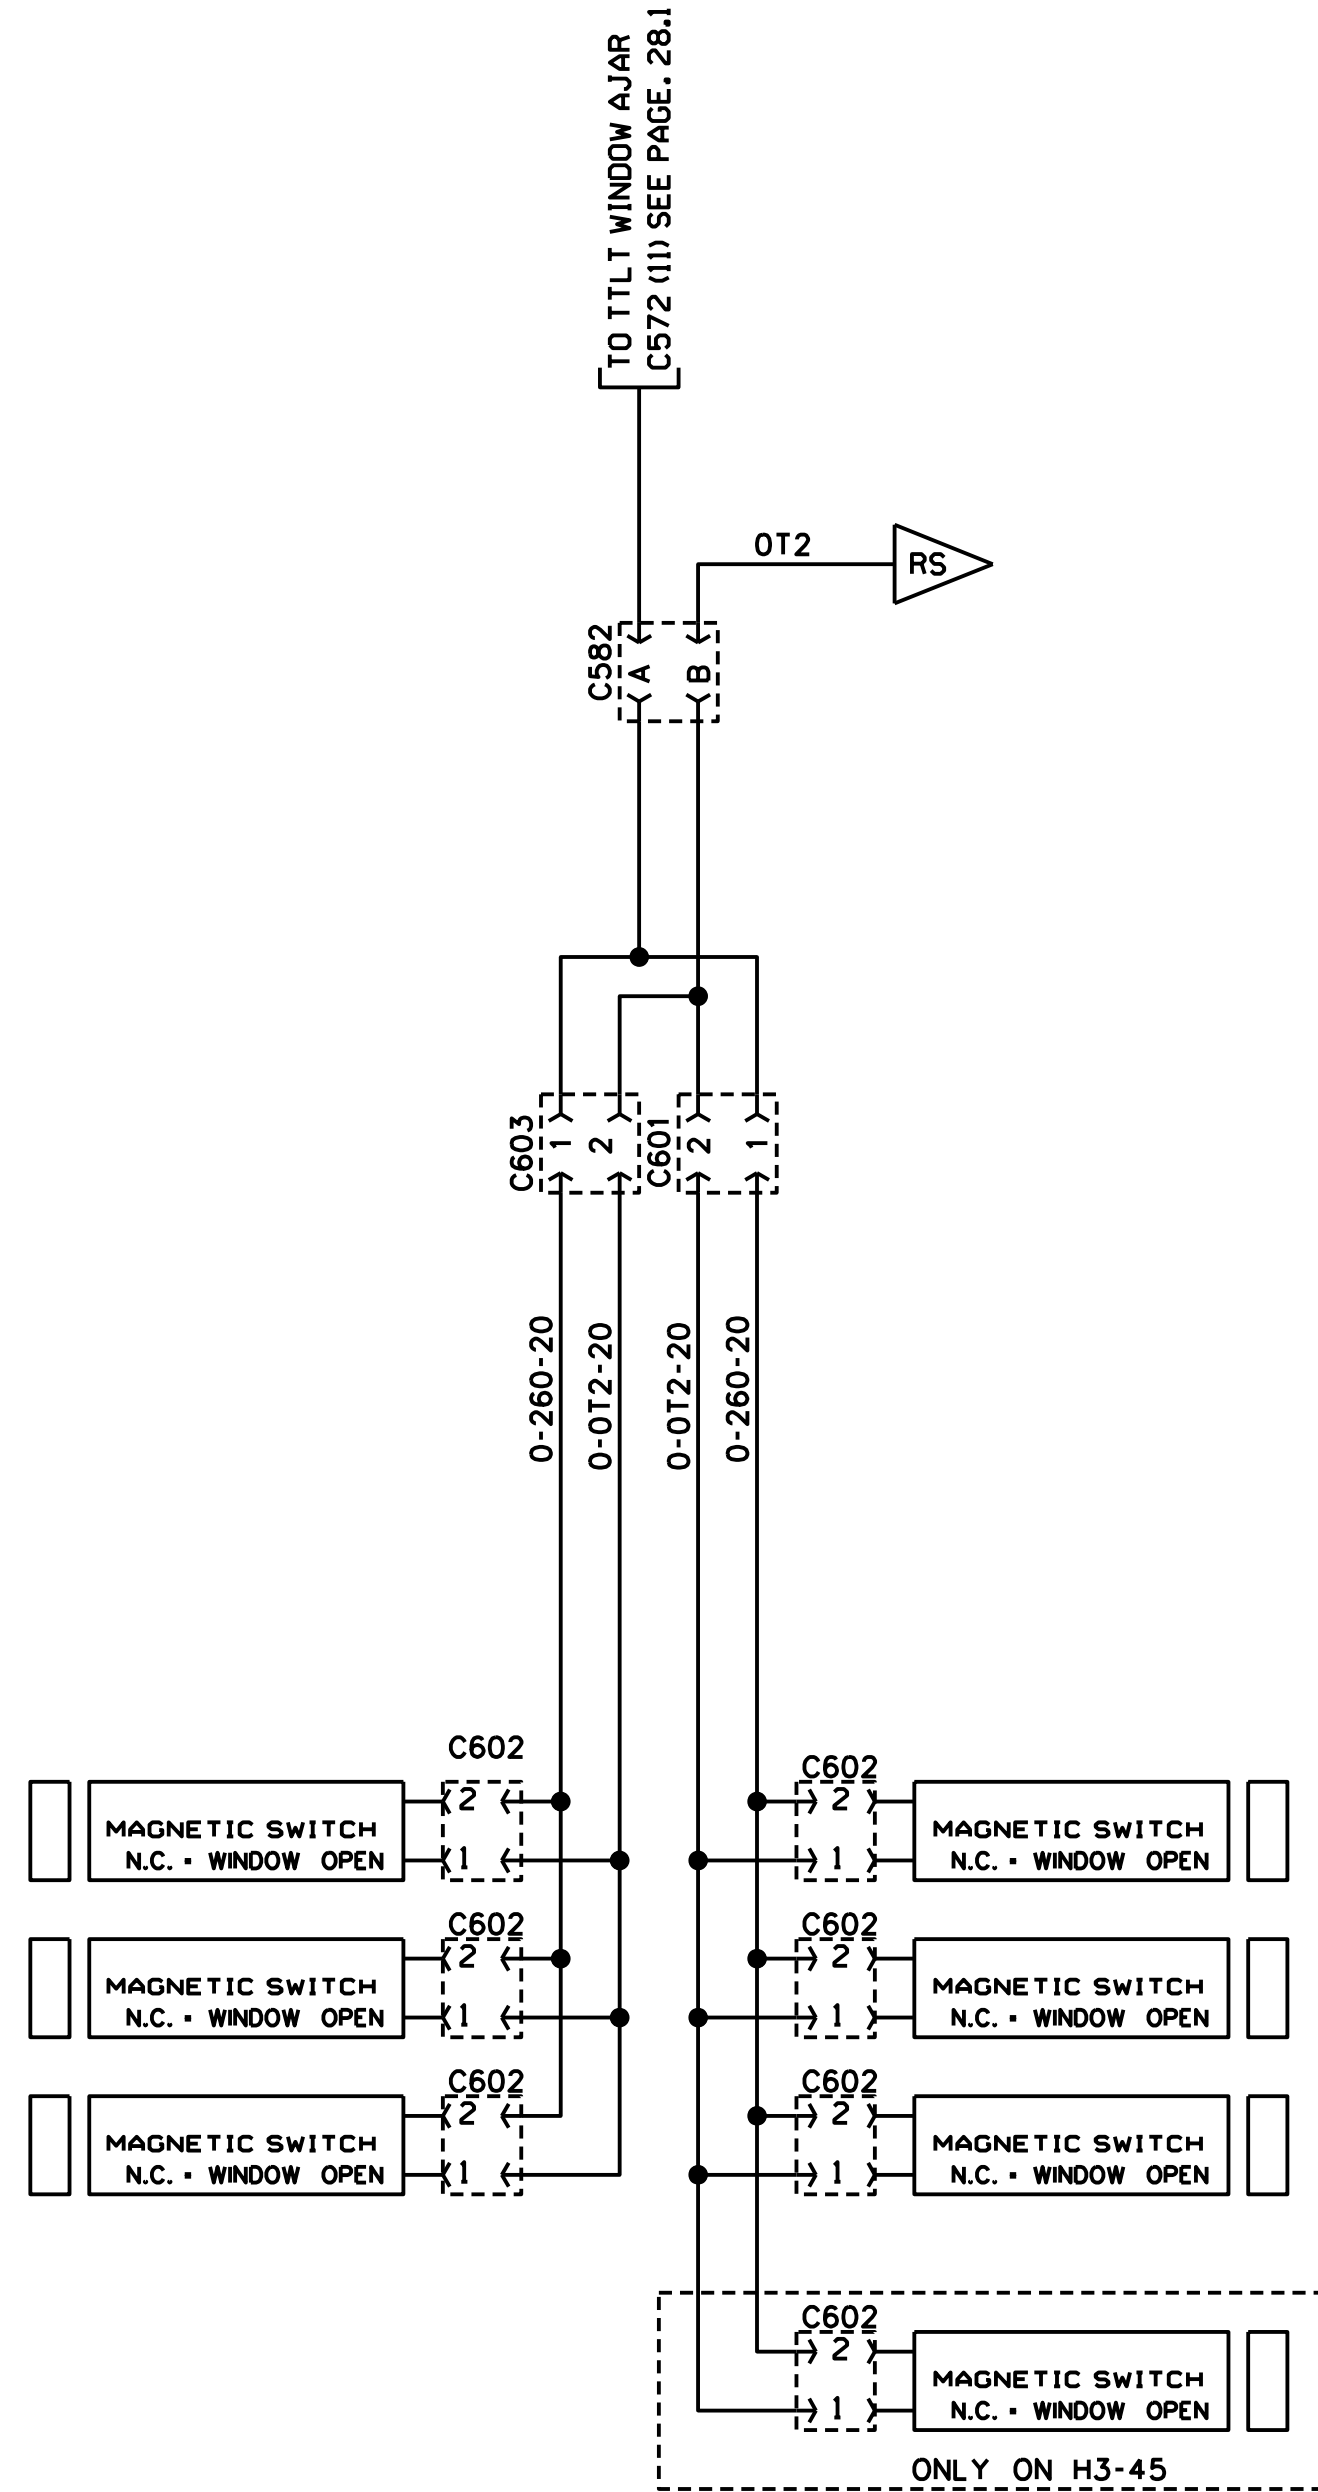


ALARM AND SIGNAL

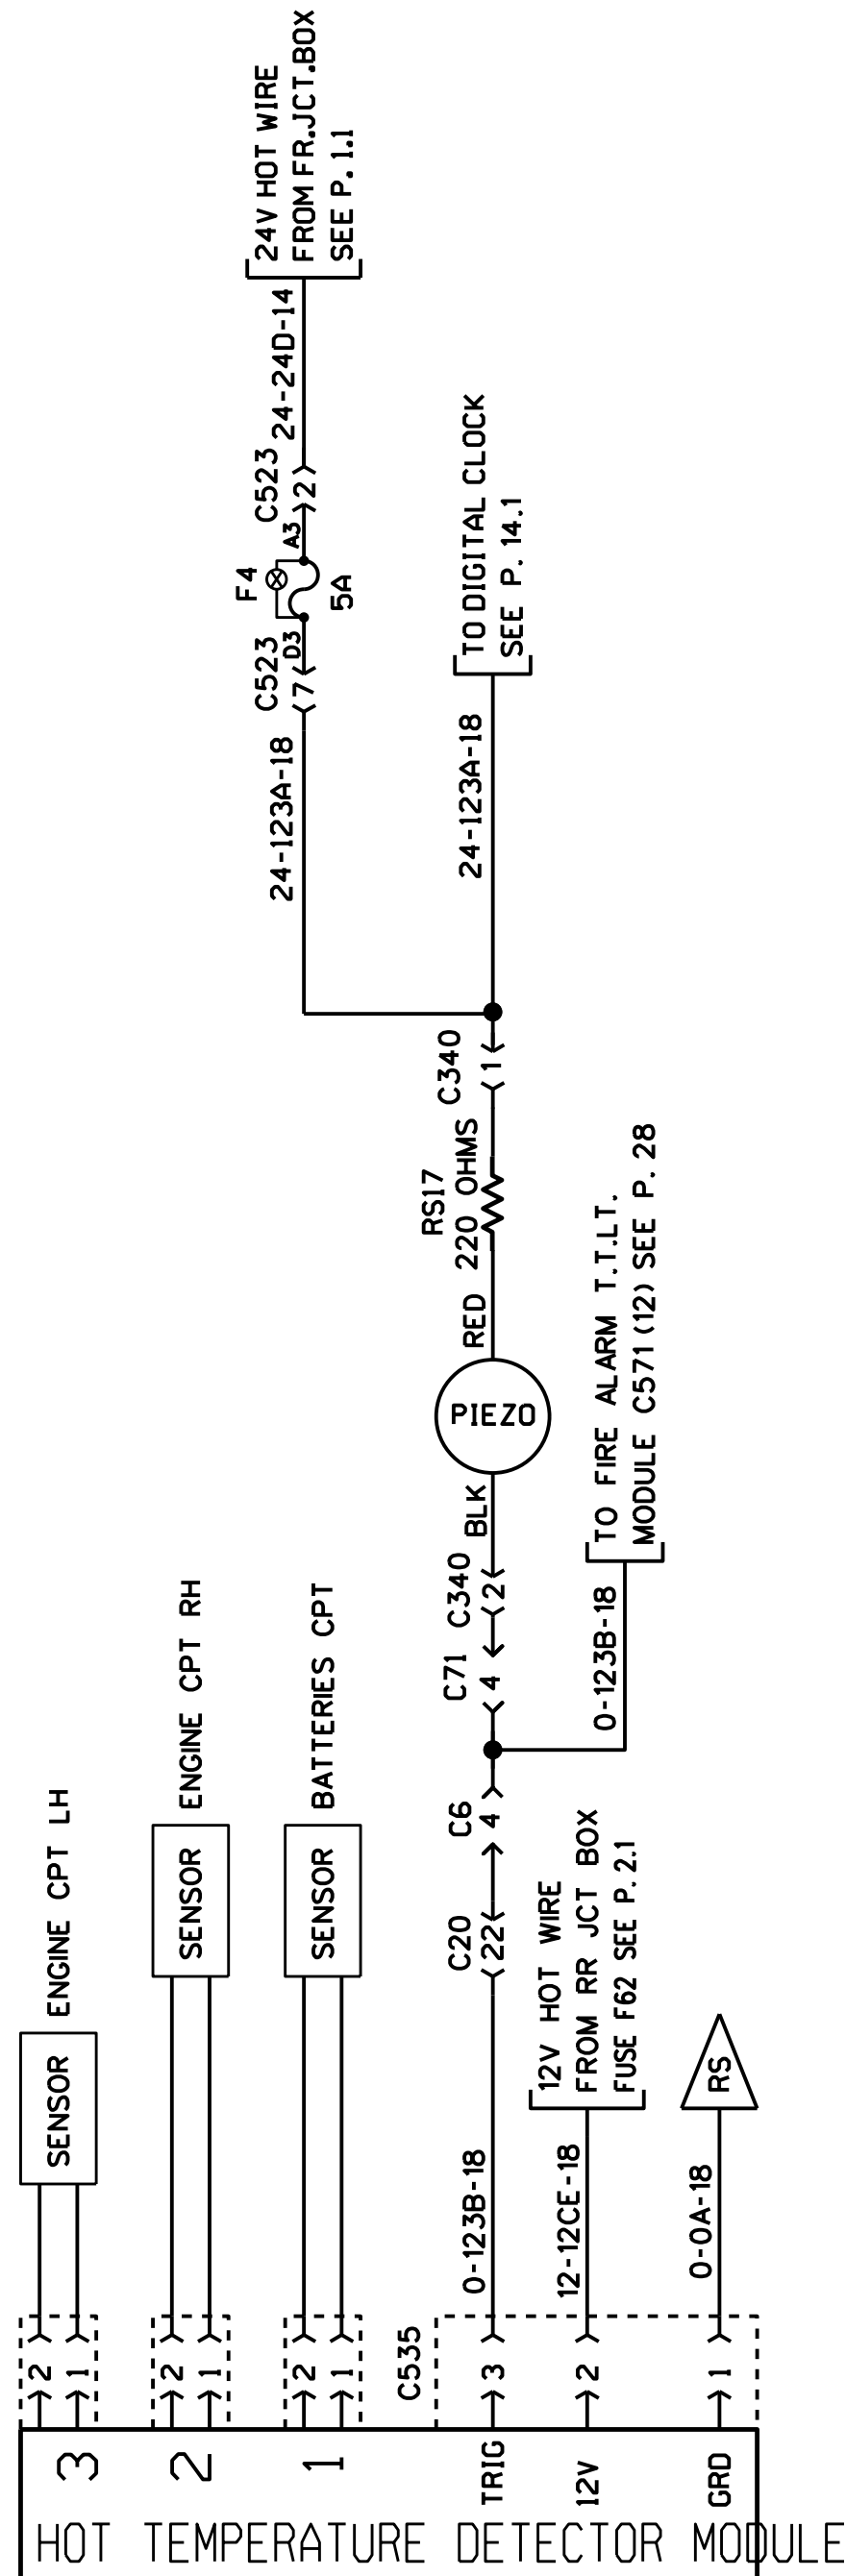

R.H.

L.H.

WINDOW AJAR