

0

1


2

3

4

Emergency & Aisle lights

A

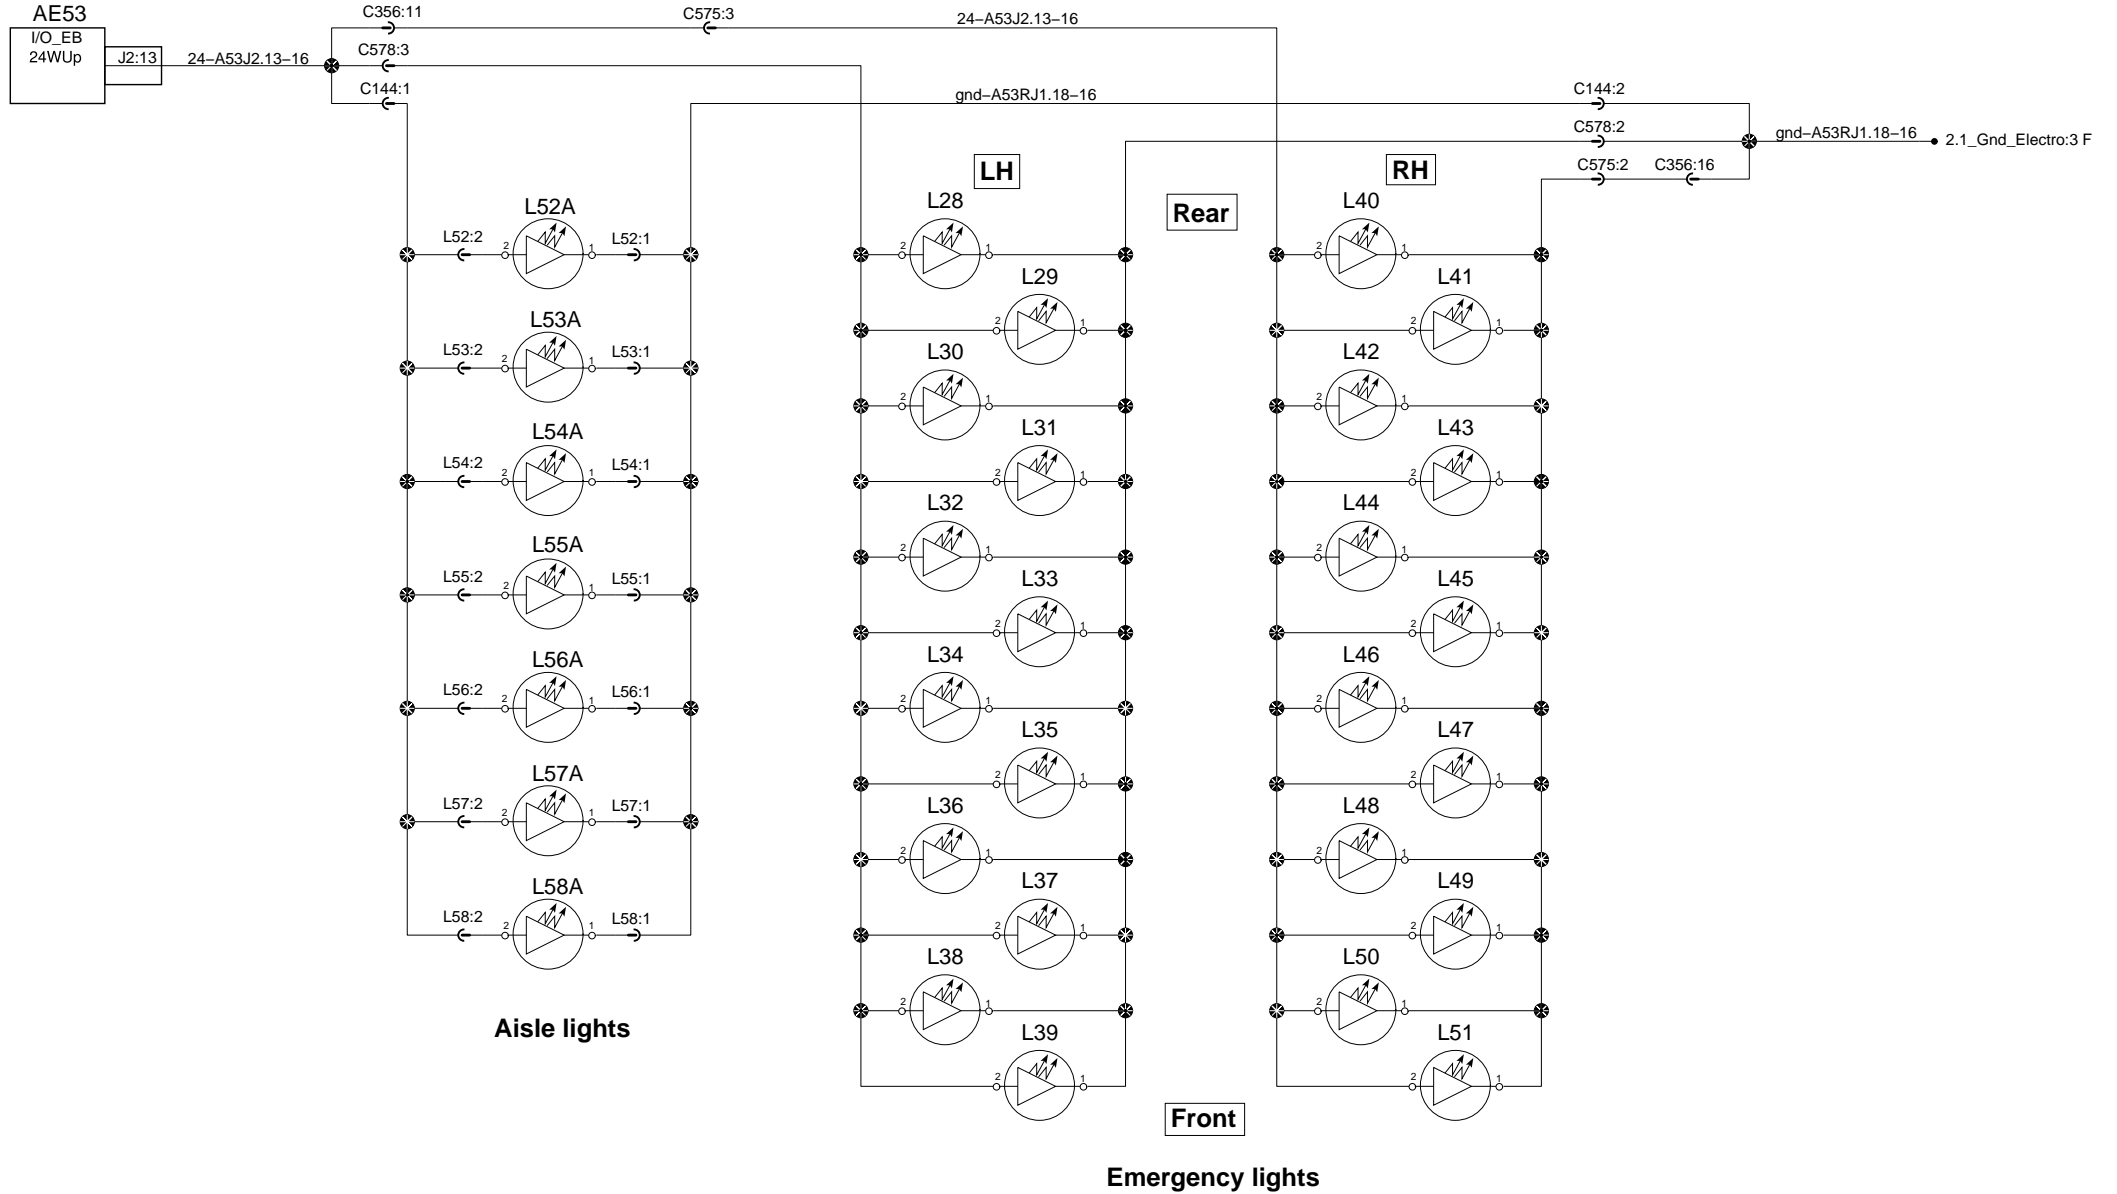

A

B

B

C

C

D

D

E

E

0

1

2

3

4