

0

1

2


3

4

Emergency & Aisle lights


A

A

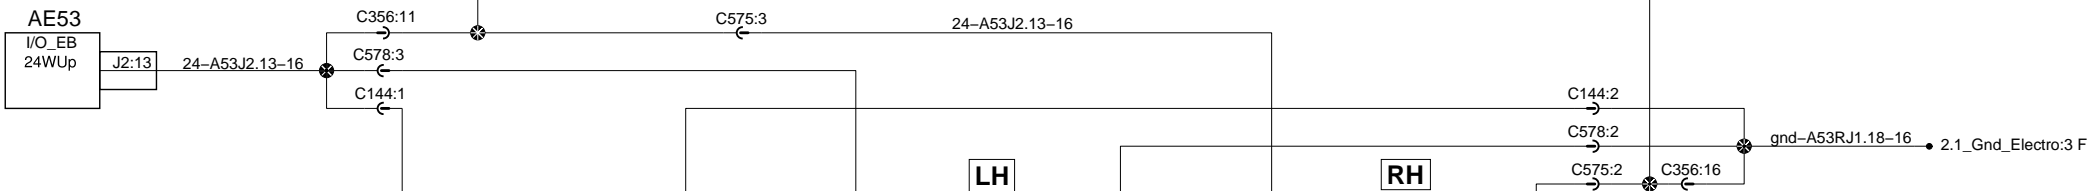

B

B

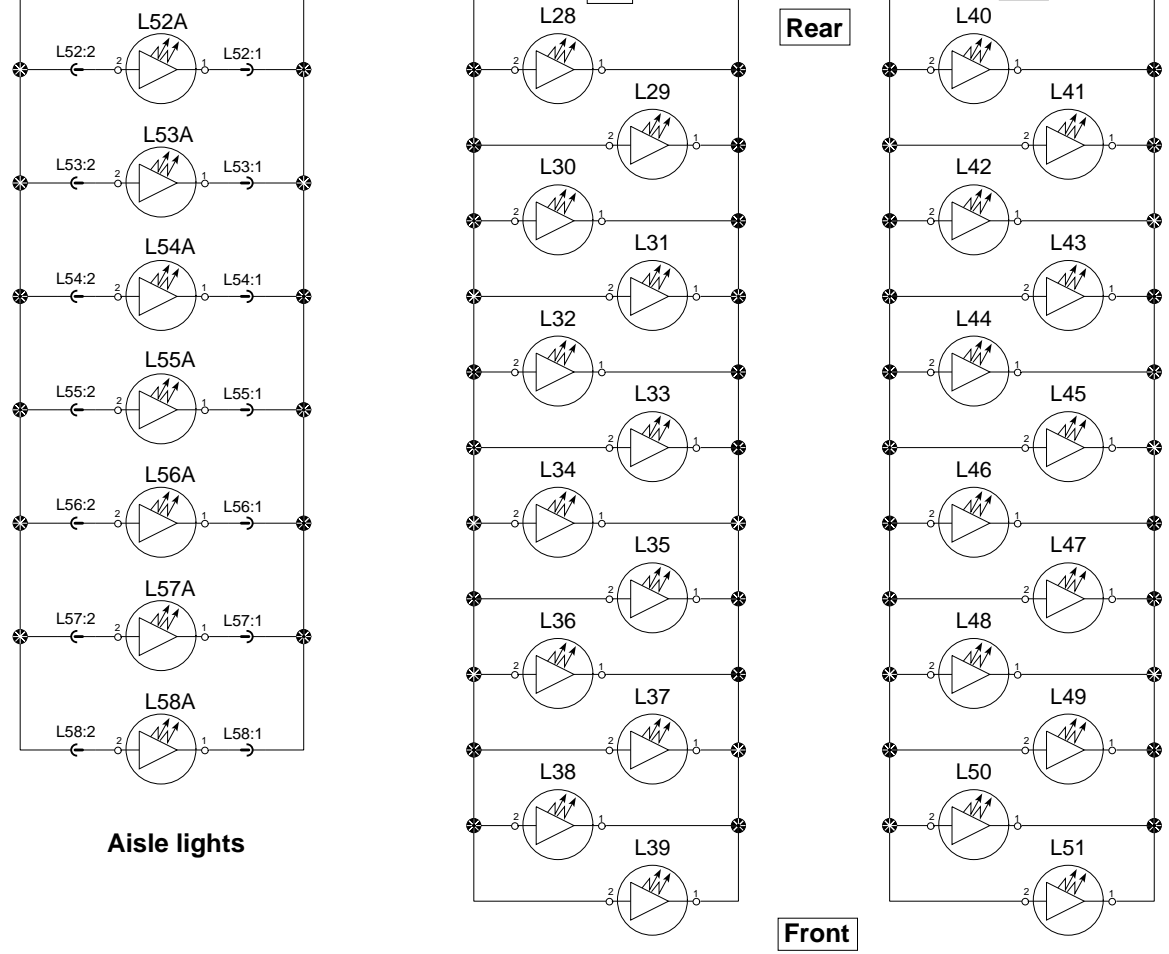

D

D

E

E

0

1

2

3

4