


LAVATORY

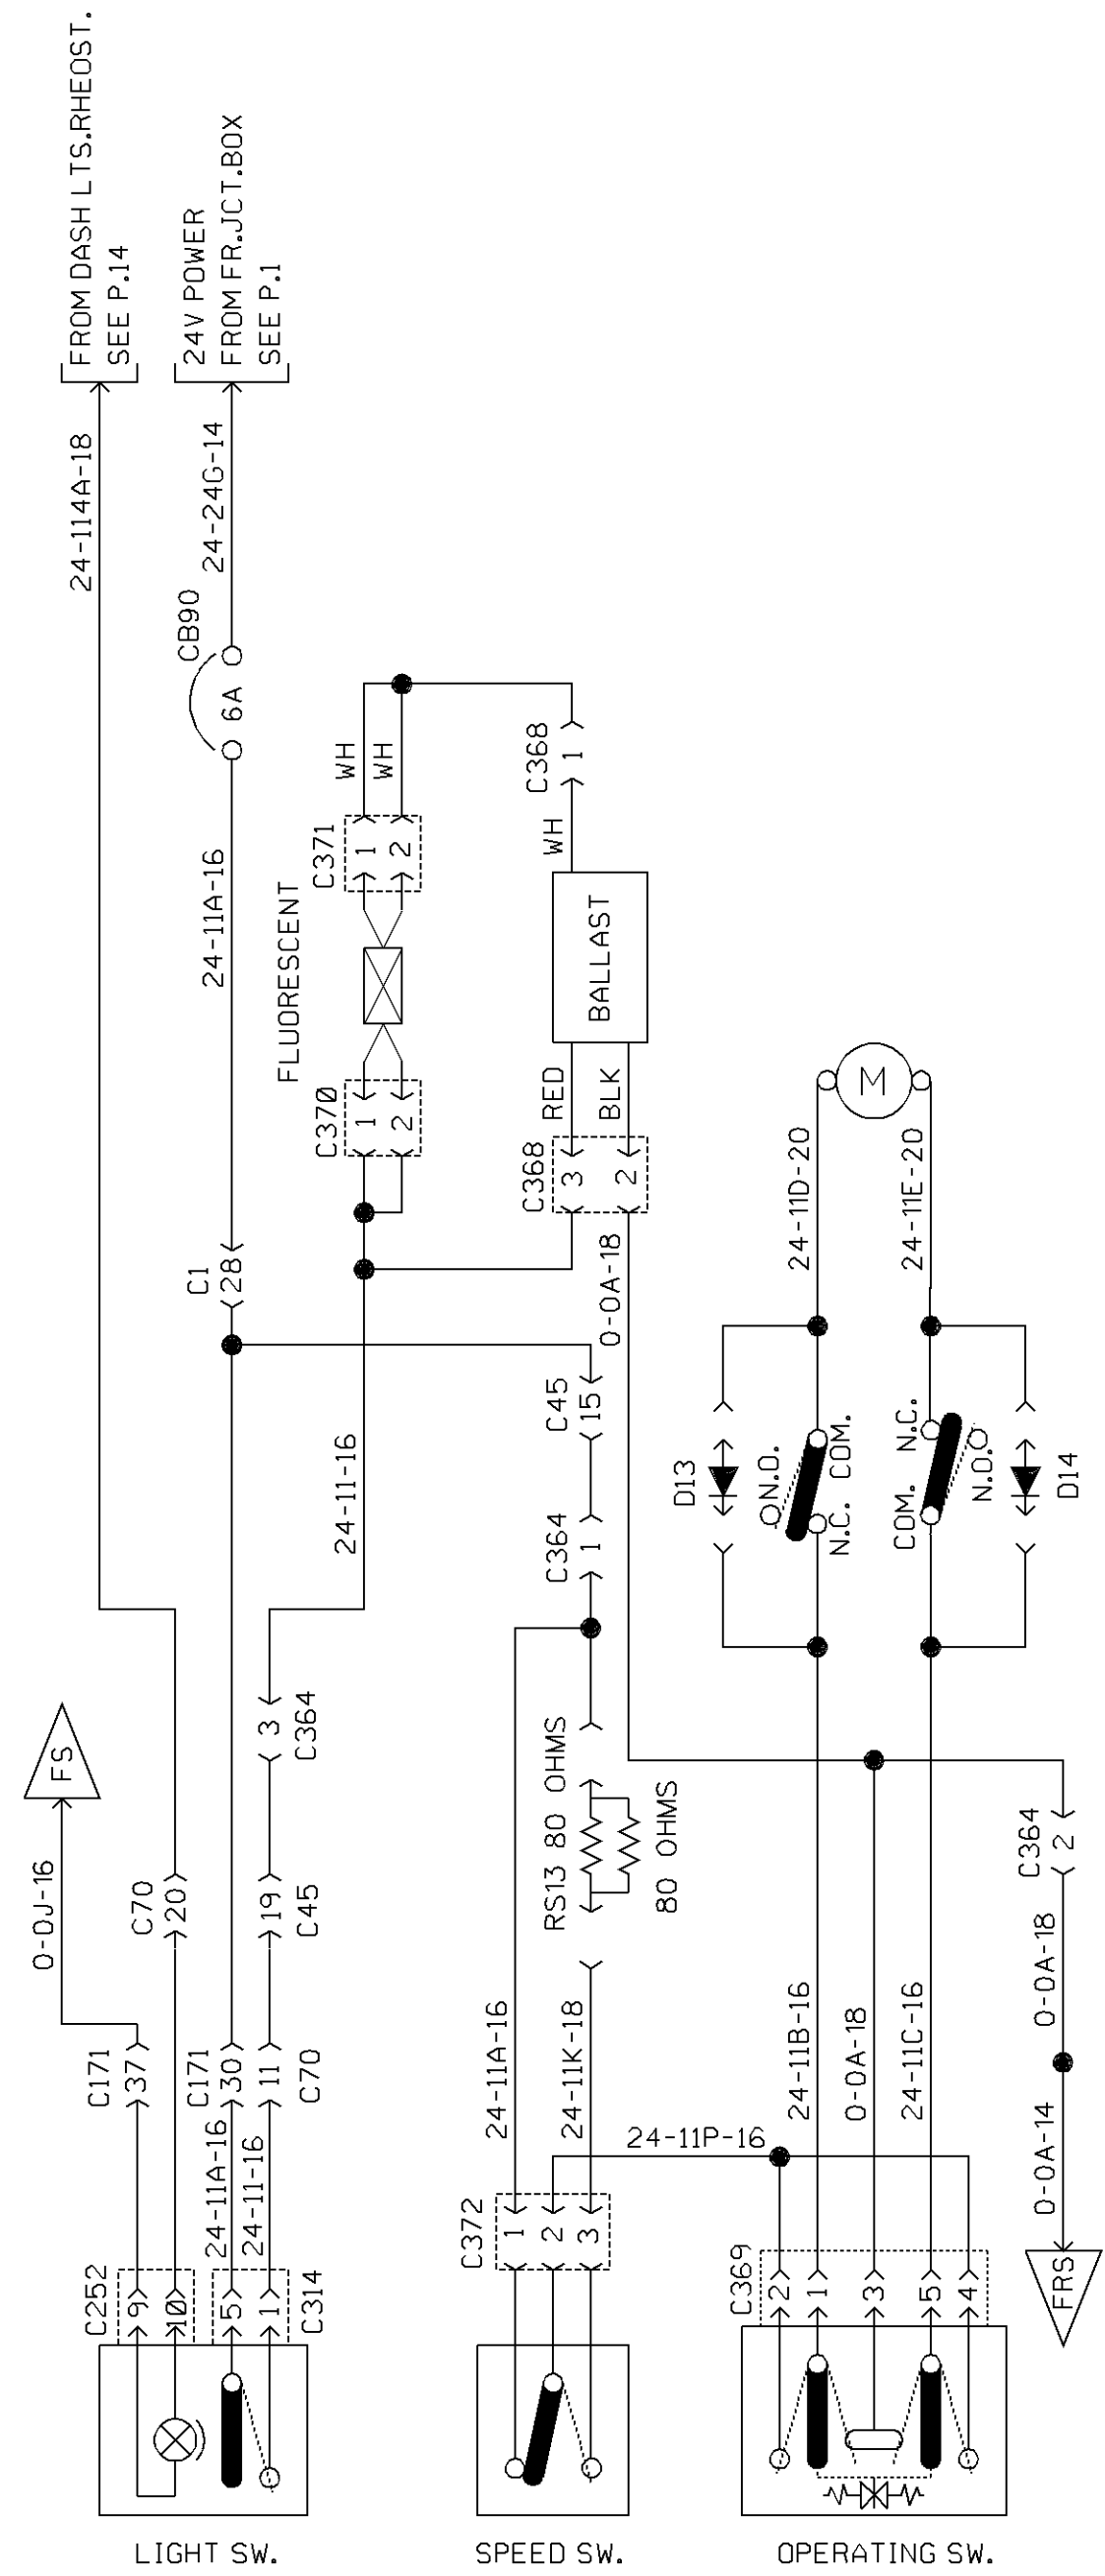

FRONT DESTINATION SIGN