

0

1

2

3

4

A

A

B

B

C

C


D

D

E

E

### Emergency & Aisle lights

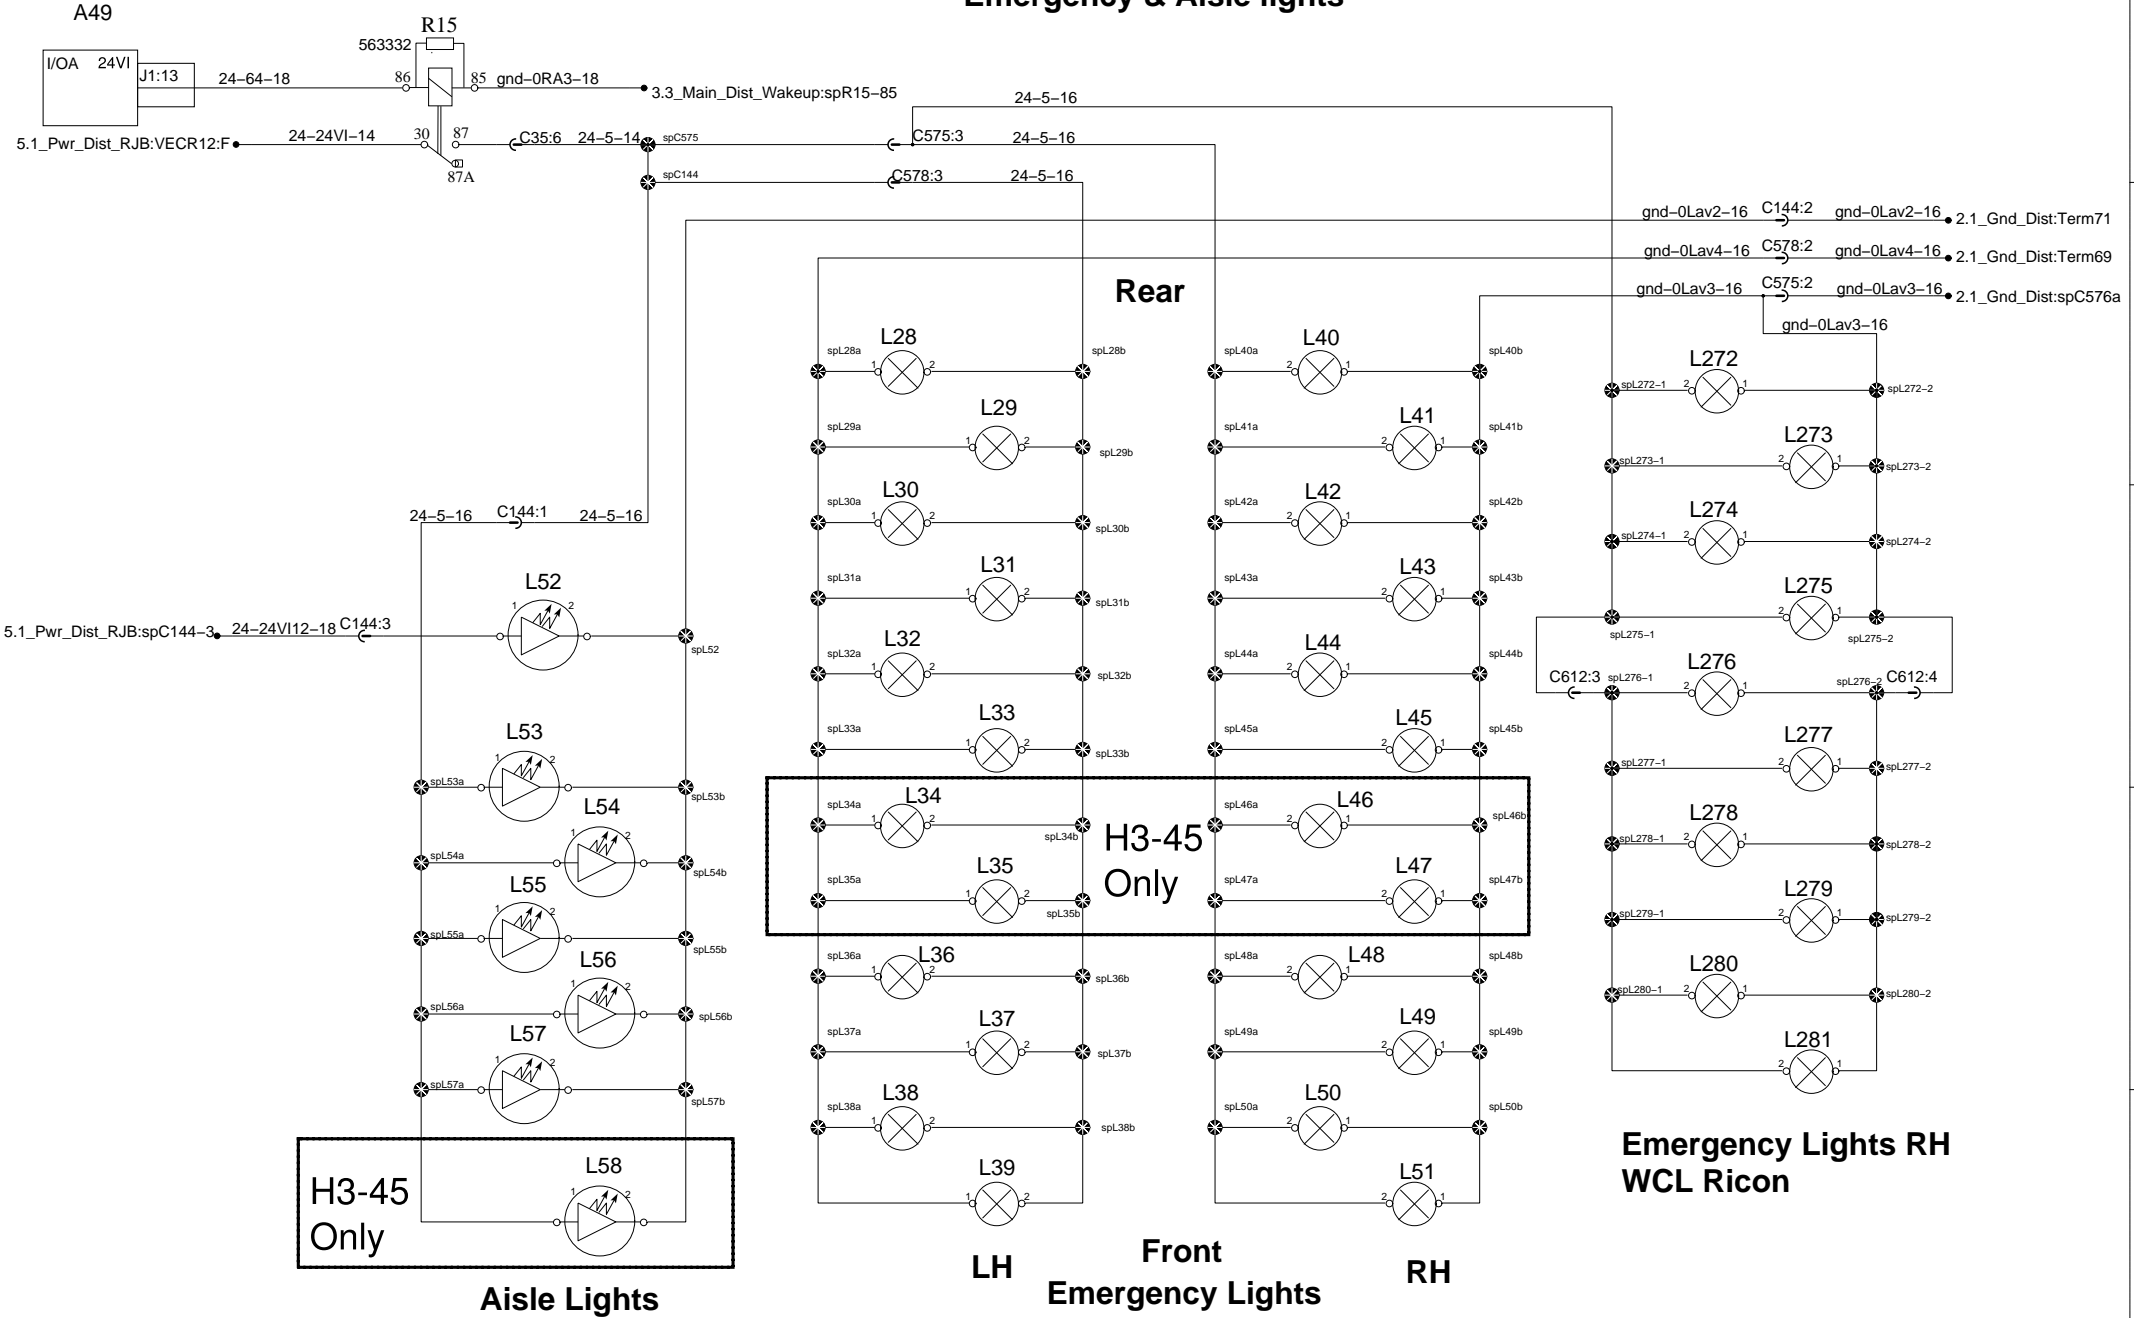

0

1

2

3

4