
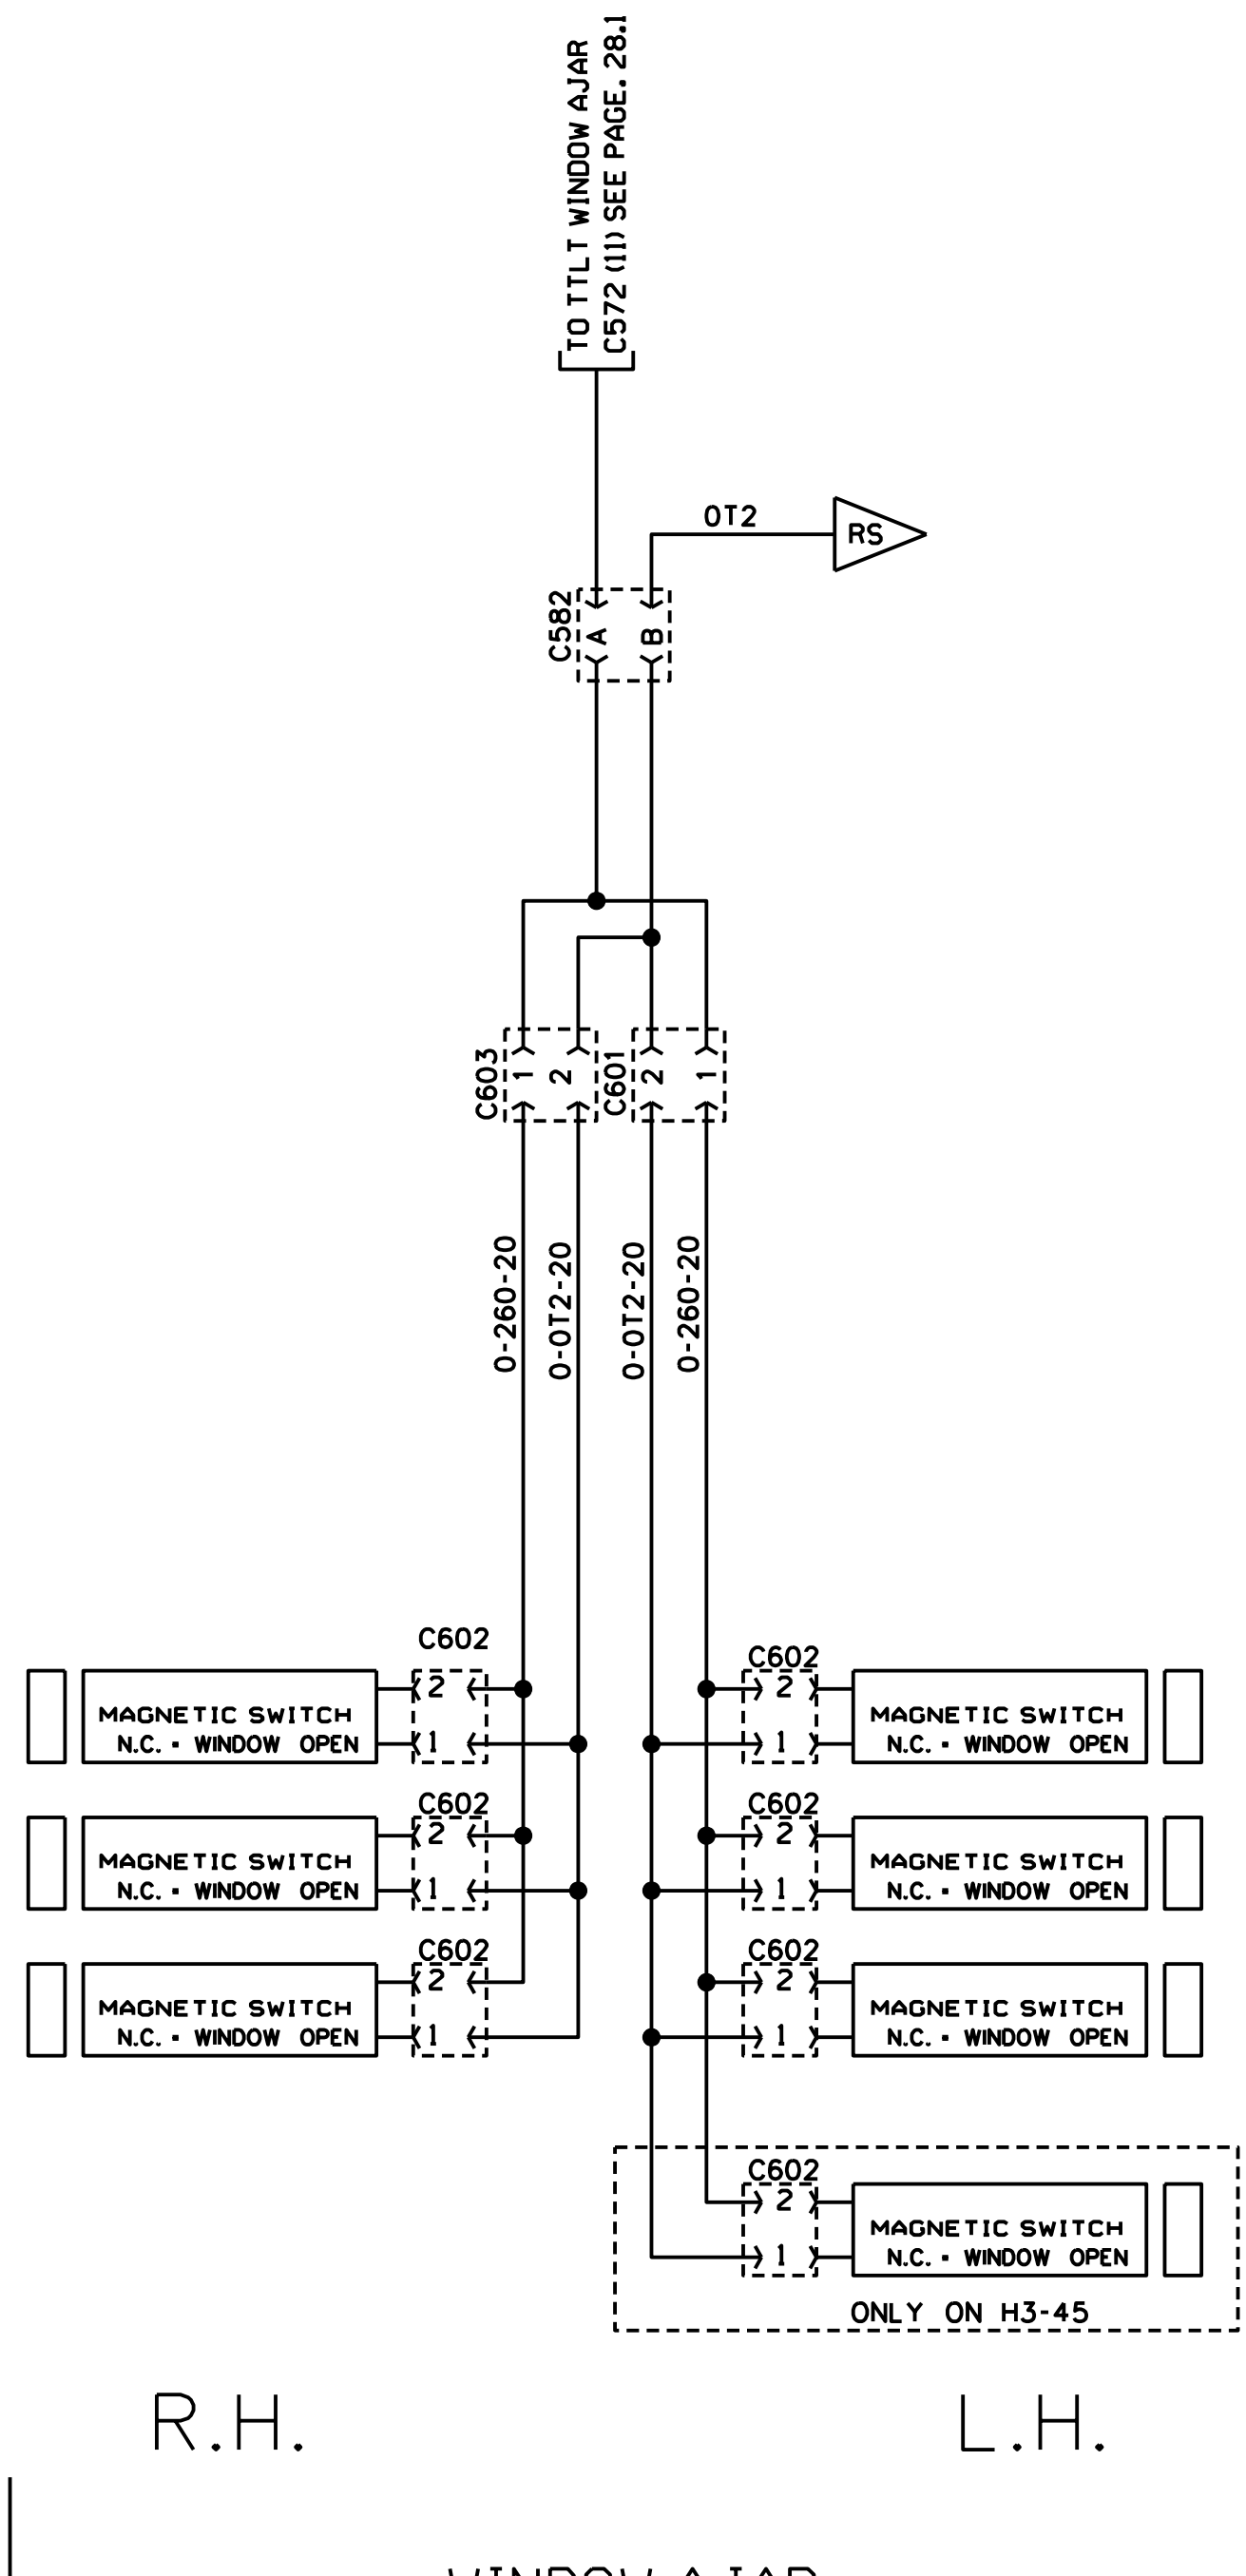


ALARM AND SIGNAL

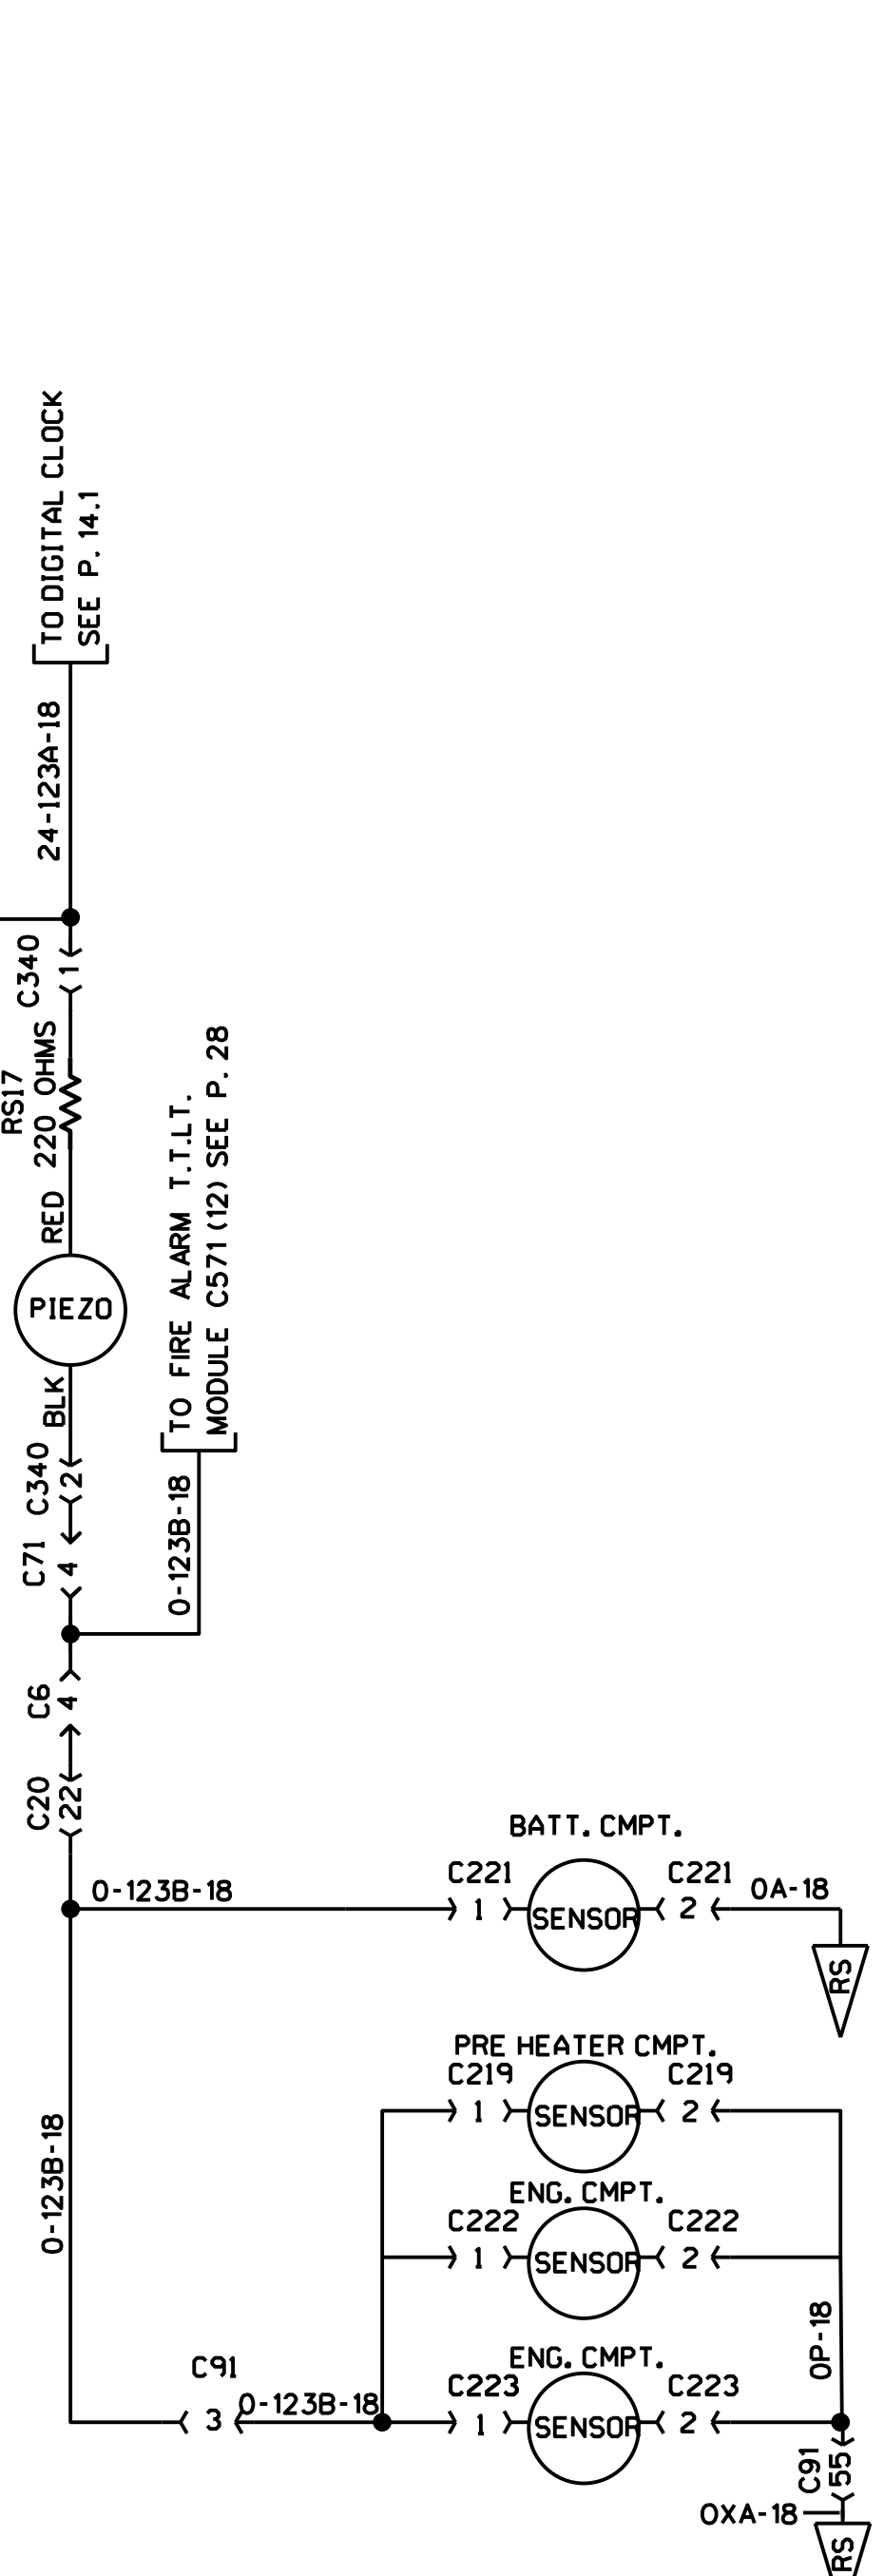

WINDOW AJAR